




1. New path
2. Bouldering wall
3. Wildlife pond
4. Seating recess
5. Perching bench
6. New steps from upper path and slide
7. Small trees in planters
8. Tarmac area appropriated
9. New entry point
10. Bike rack with goal / bouldering panel
11. New seating / step rest point on wide stairs
12. New fence and gate
13. Potential bin store
14. Parking re-orientated
15. New gate on bridge

Study Area Proposal

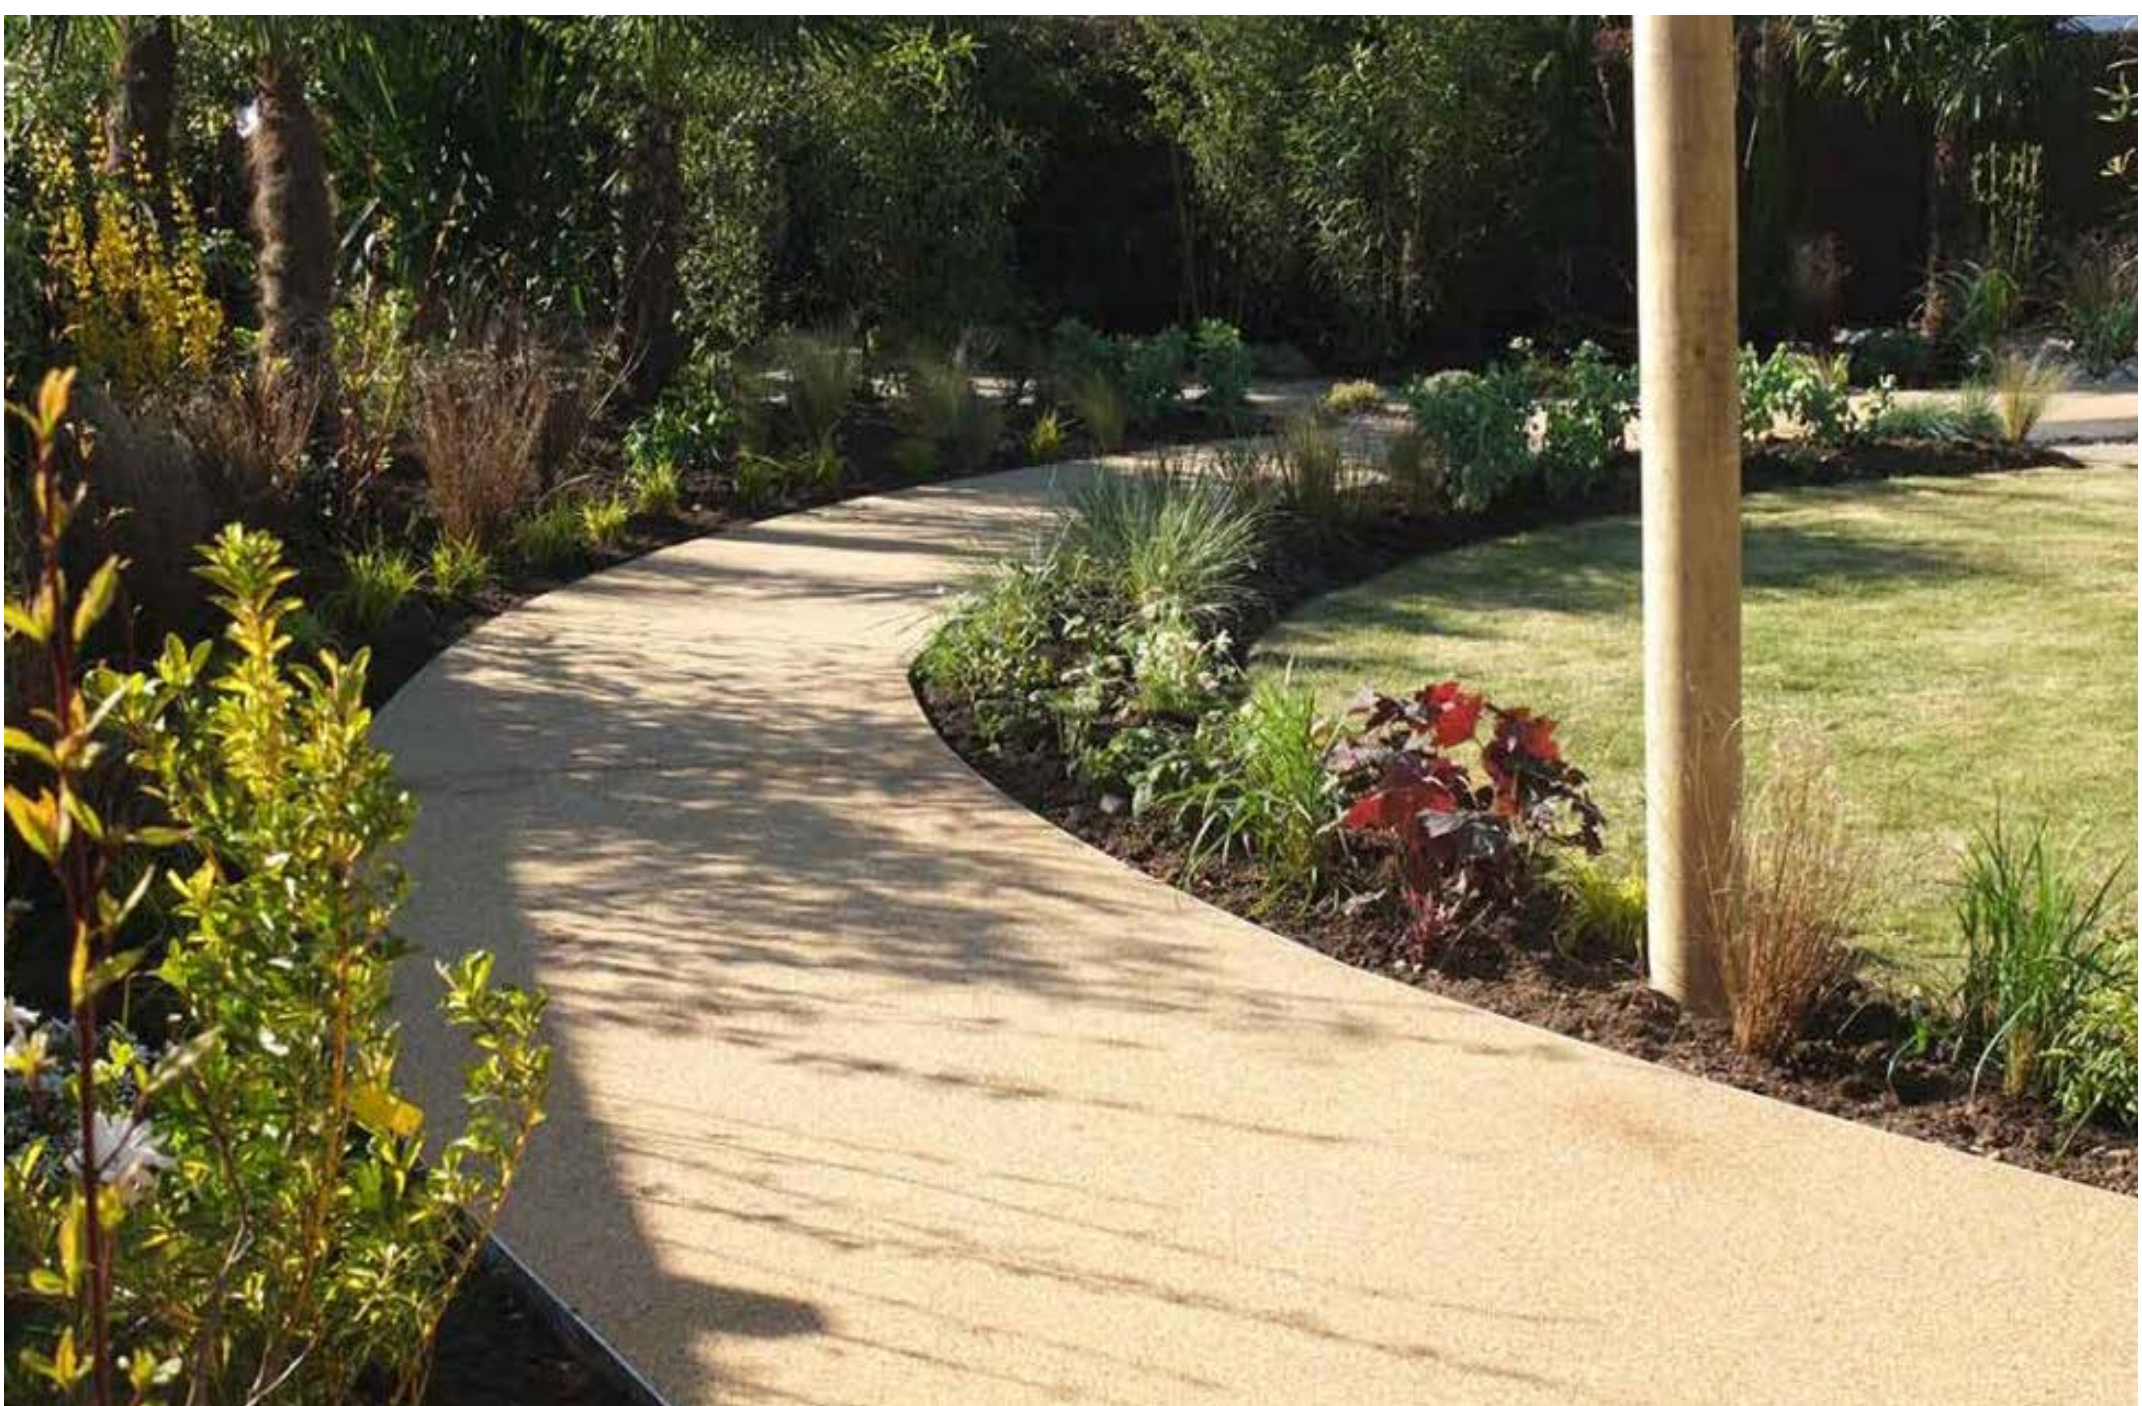


1. New path



2. Bouldering wall




3. Wildlife pond

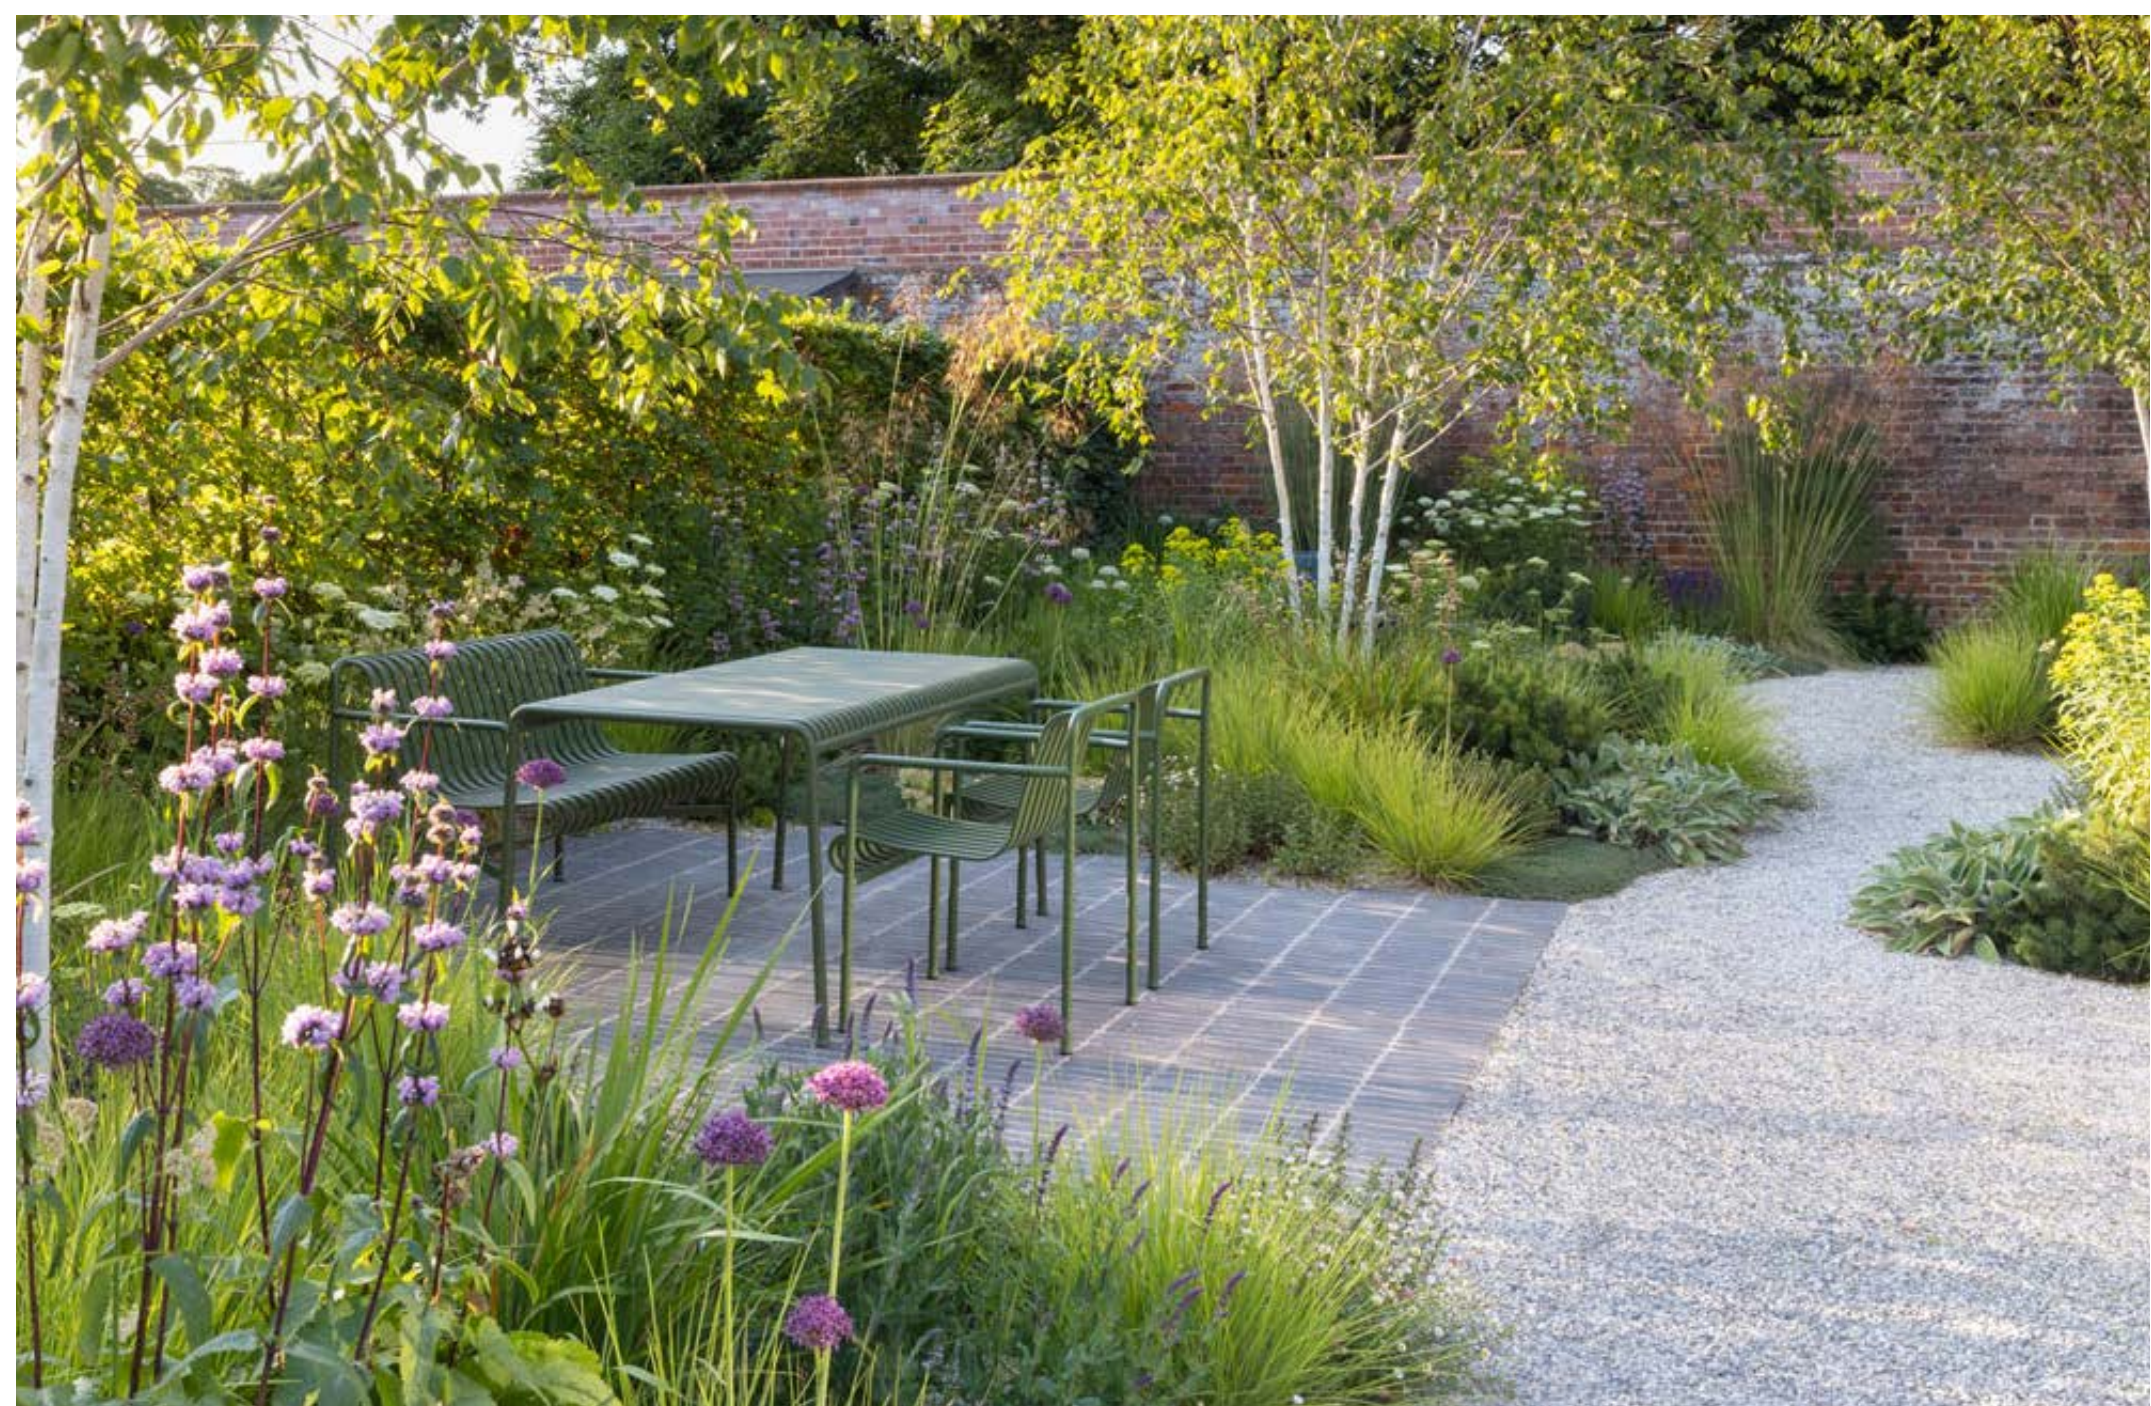

4. Seating recess



5. Perching bench

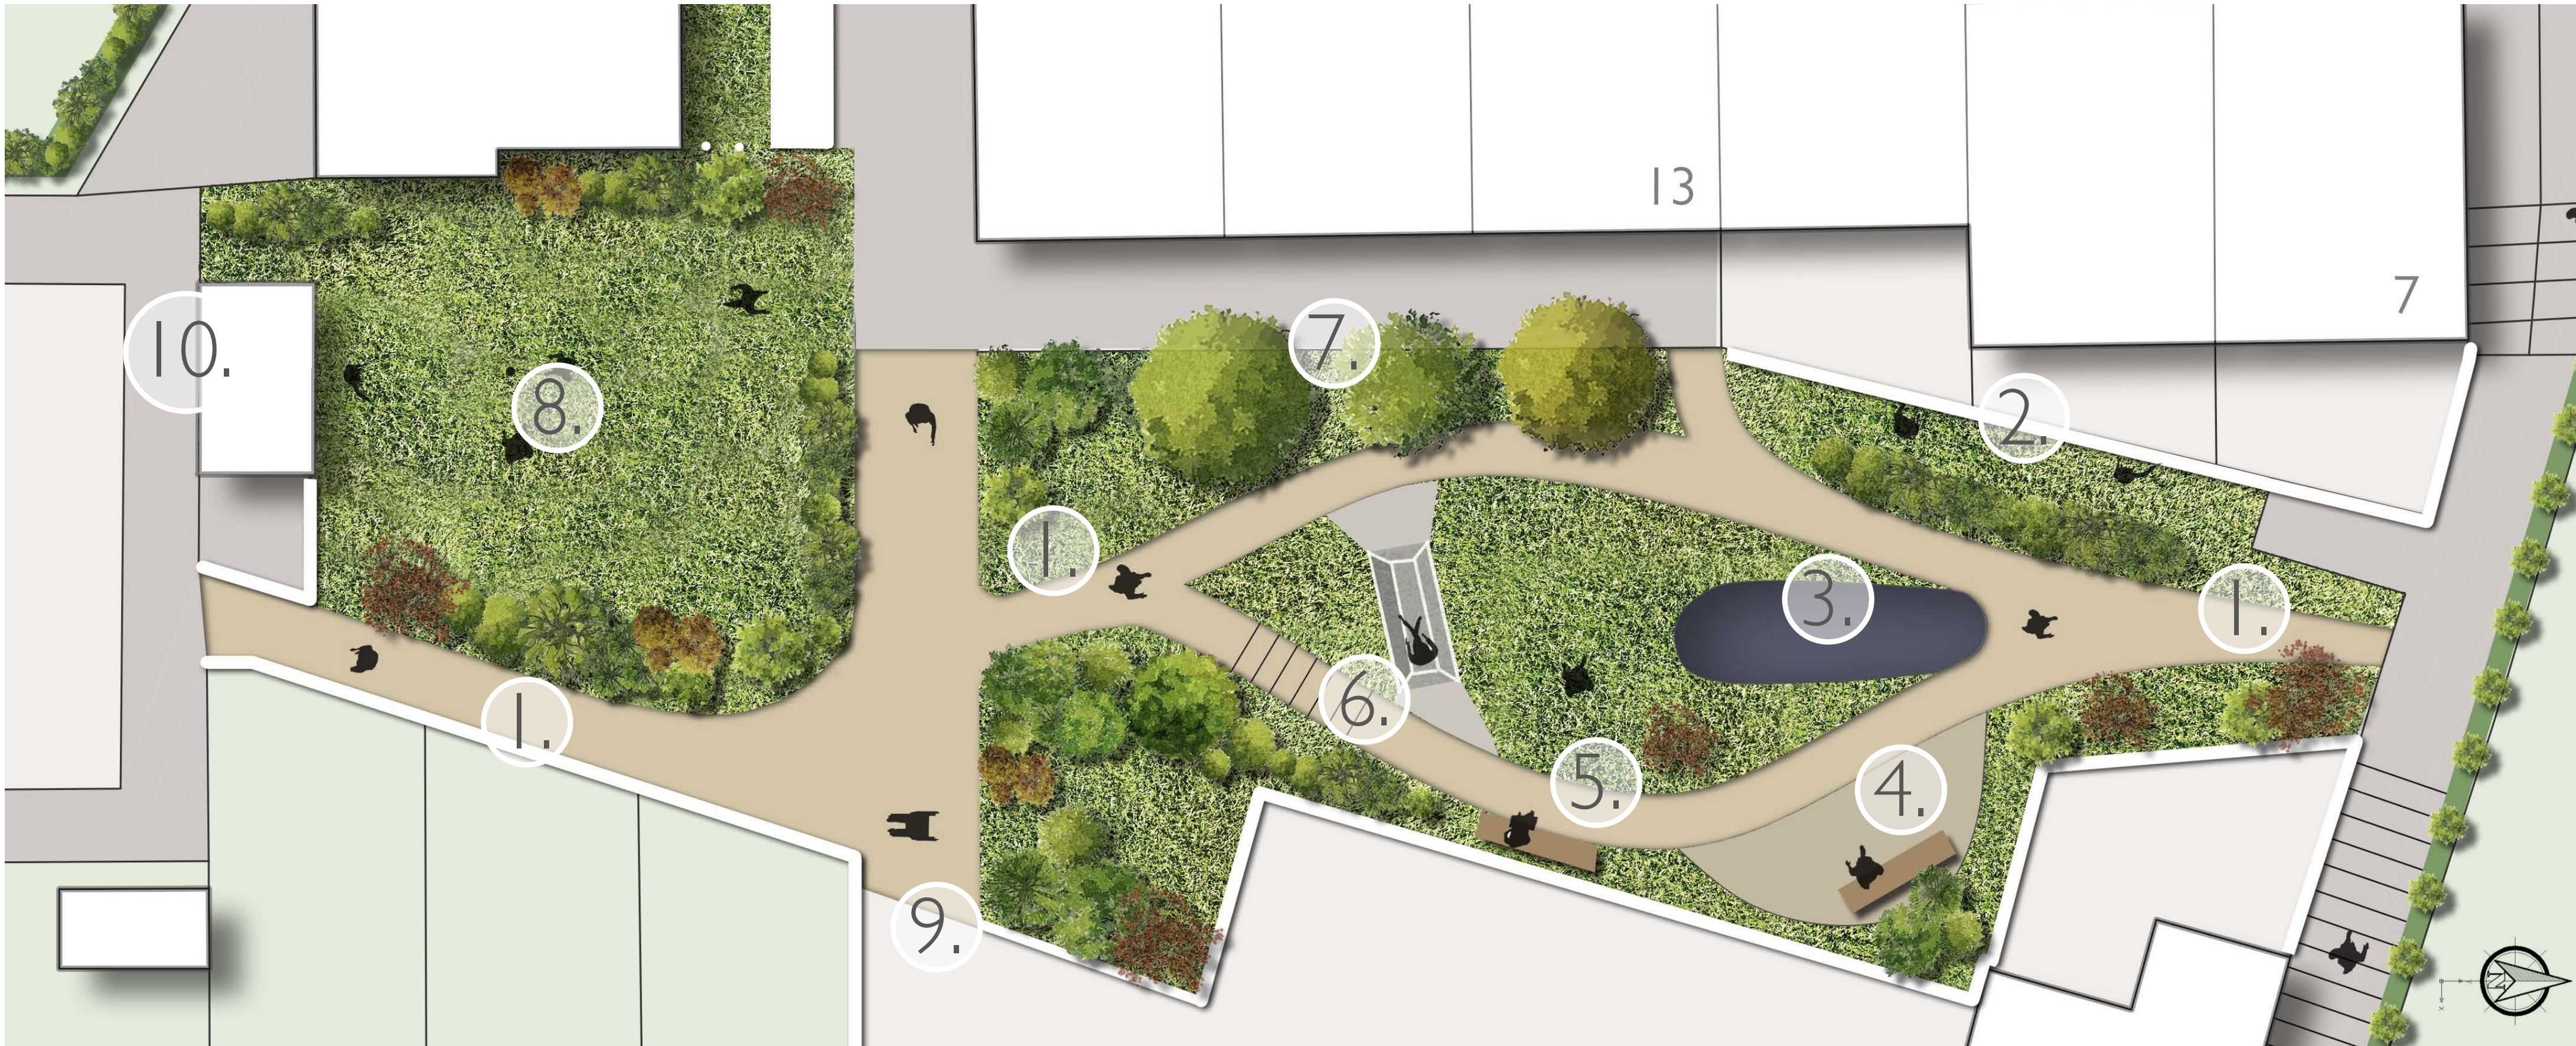

- | | | |
|--------------------|--|--|
| 1. New path | 5. Perching bench | 8. Tarmac area appropriated |
| 2. Bouldering wall | 6. New steps from upper path and slide | 9. New entry point |
| 3. Wildlife pond | 7. Small trees in planters | 10. Bike rack with goal / bouldering panel |
| 4. Seating recess | | |



6. New steps and slide



7. Small trees in planters



8. Tarmac area greened




9. New entry point



10. Cycle rack with goal / bouldering panels



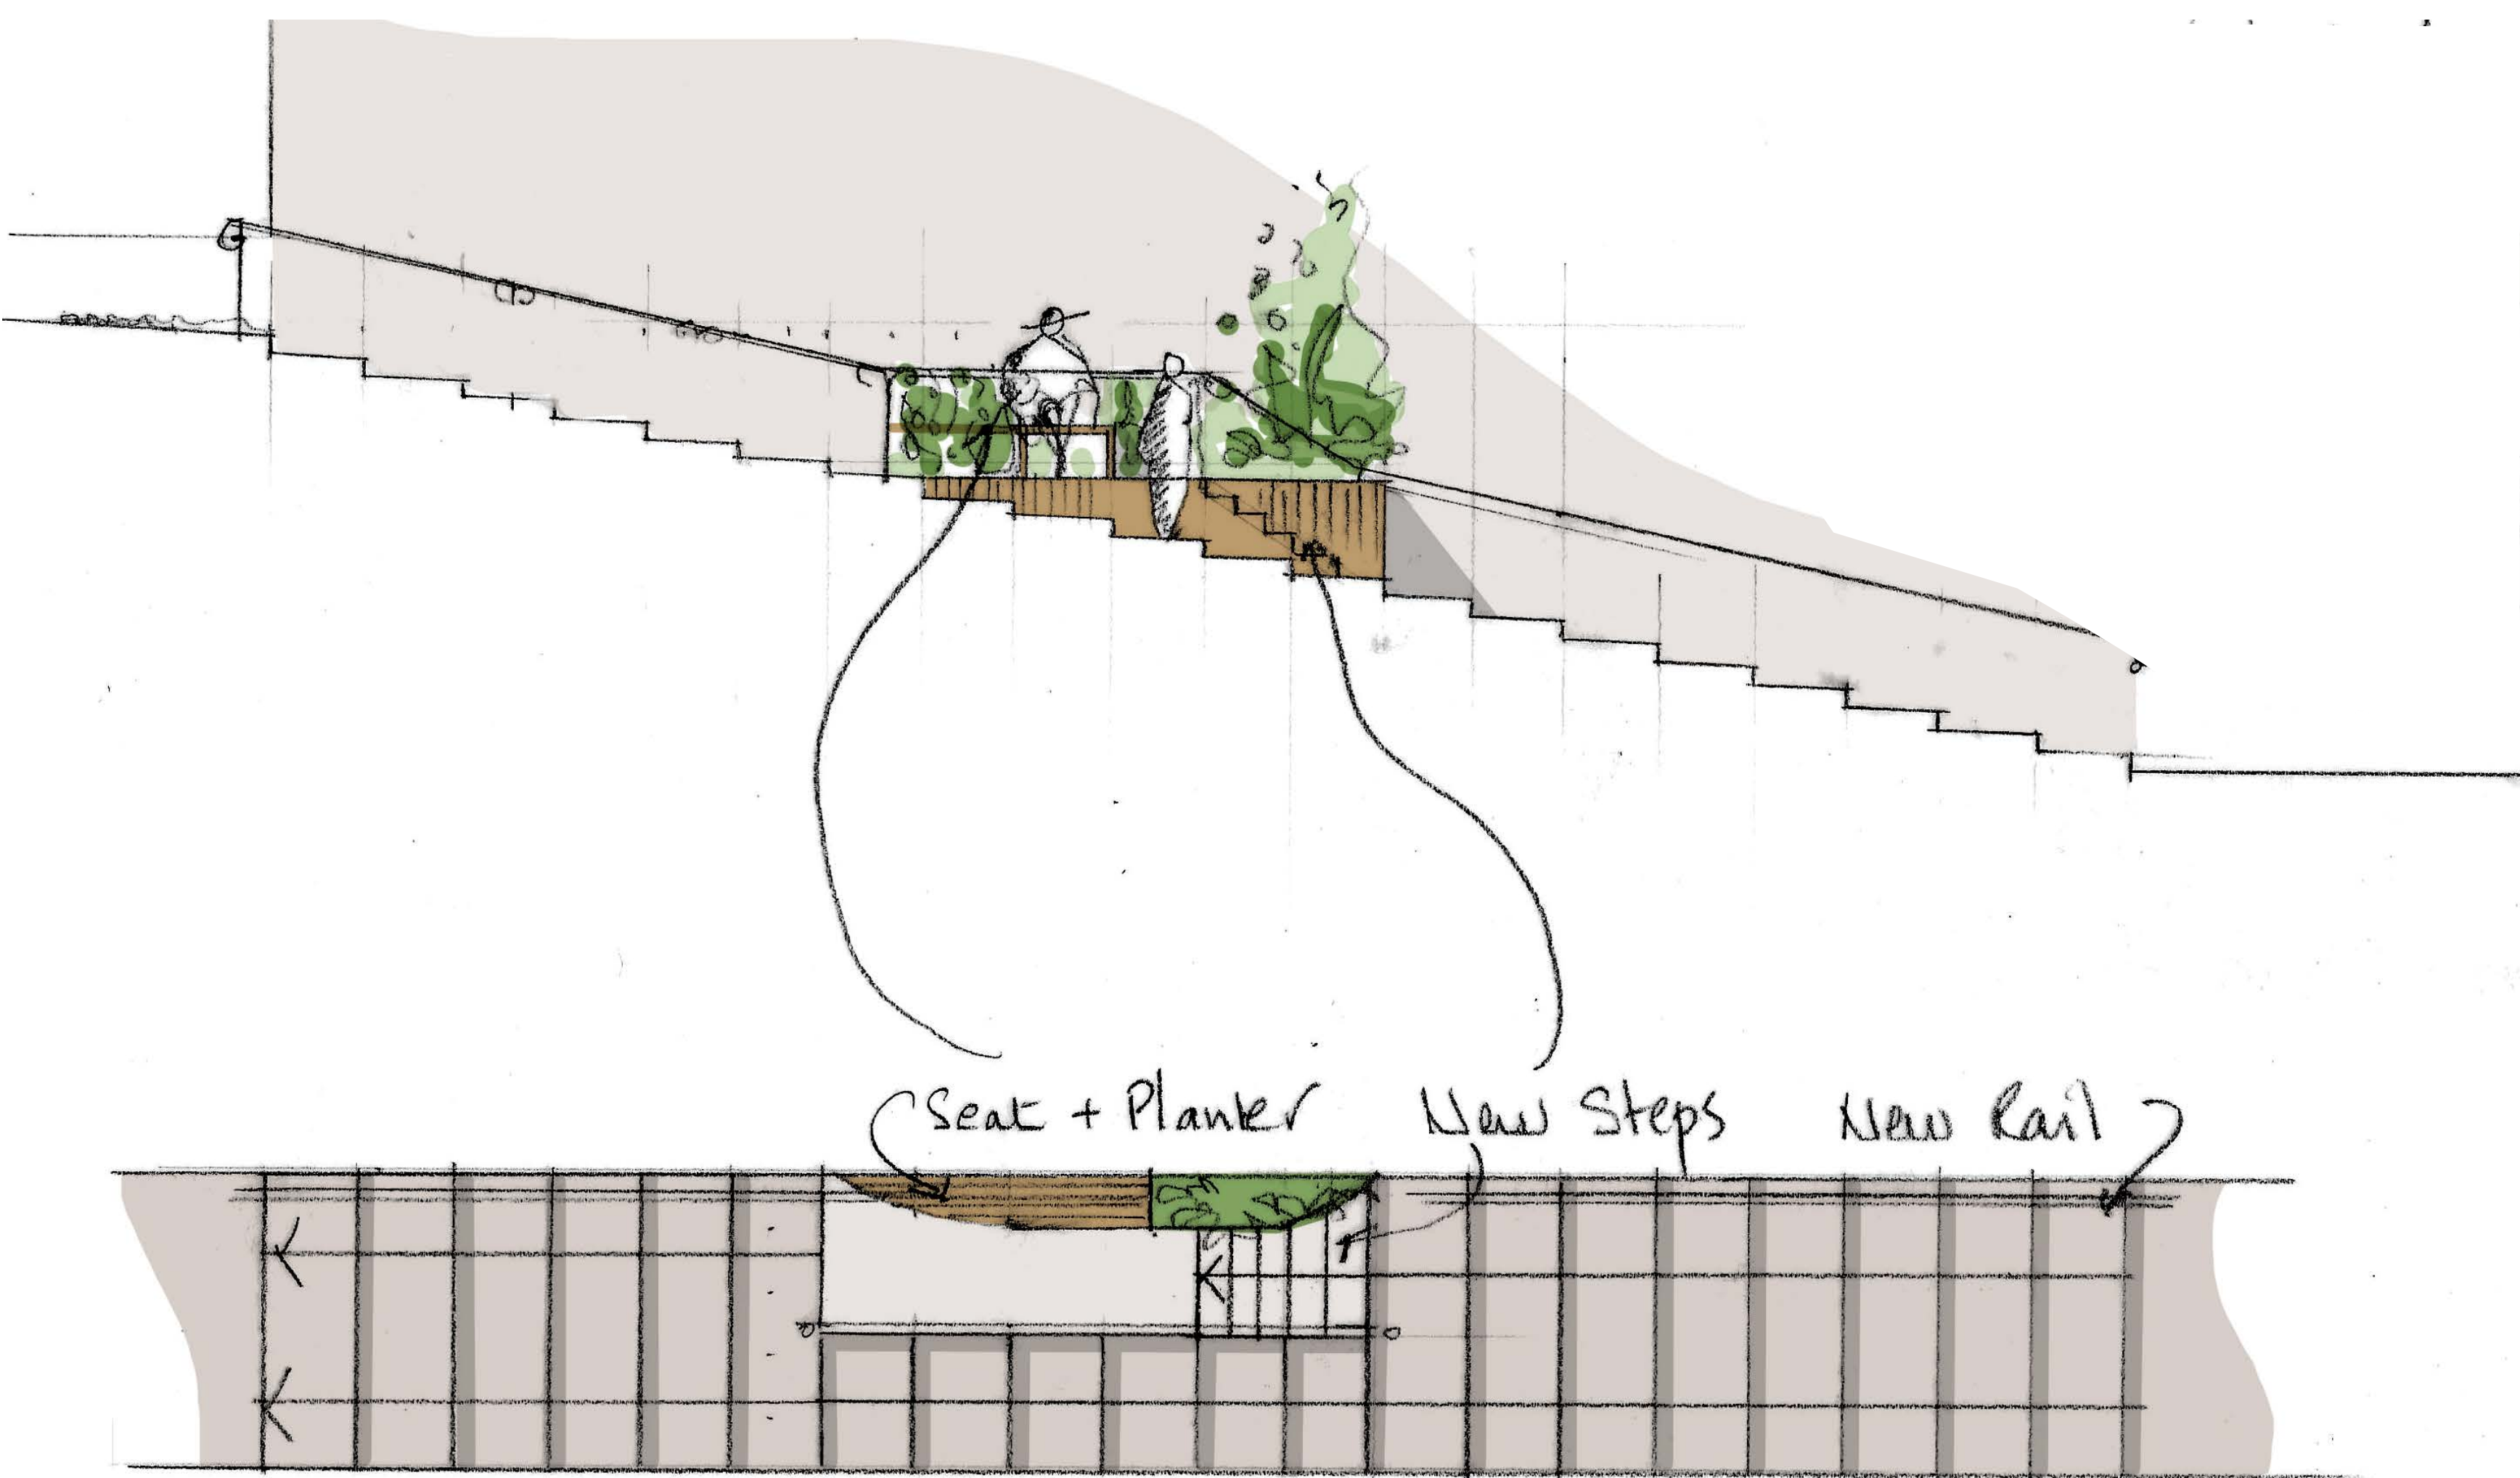

Meeting

- New seating / step rest point on wide stairs



Cycles

- Storage



Bin stores

- Location 1
- Location 2




Cycles

- Channels




Boundary treatments

- Fedges

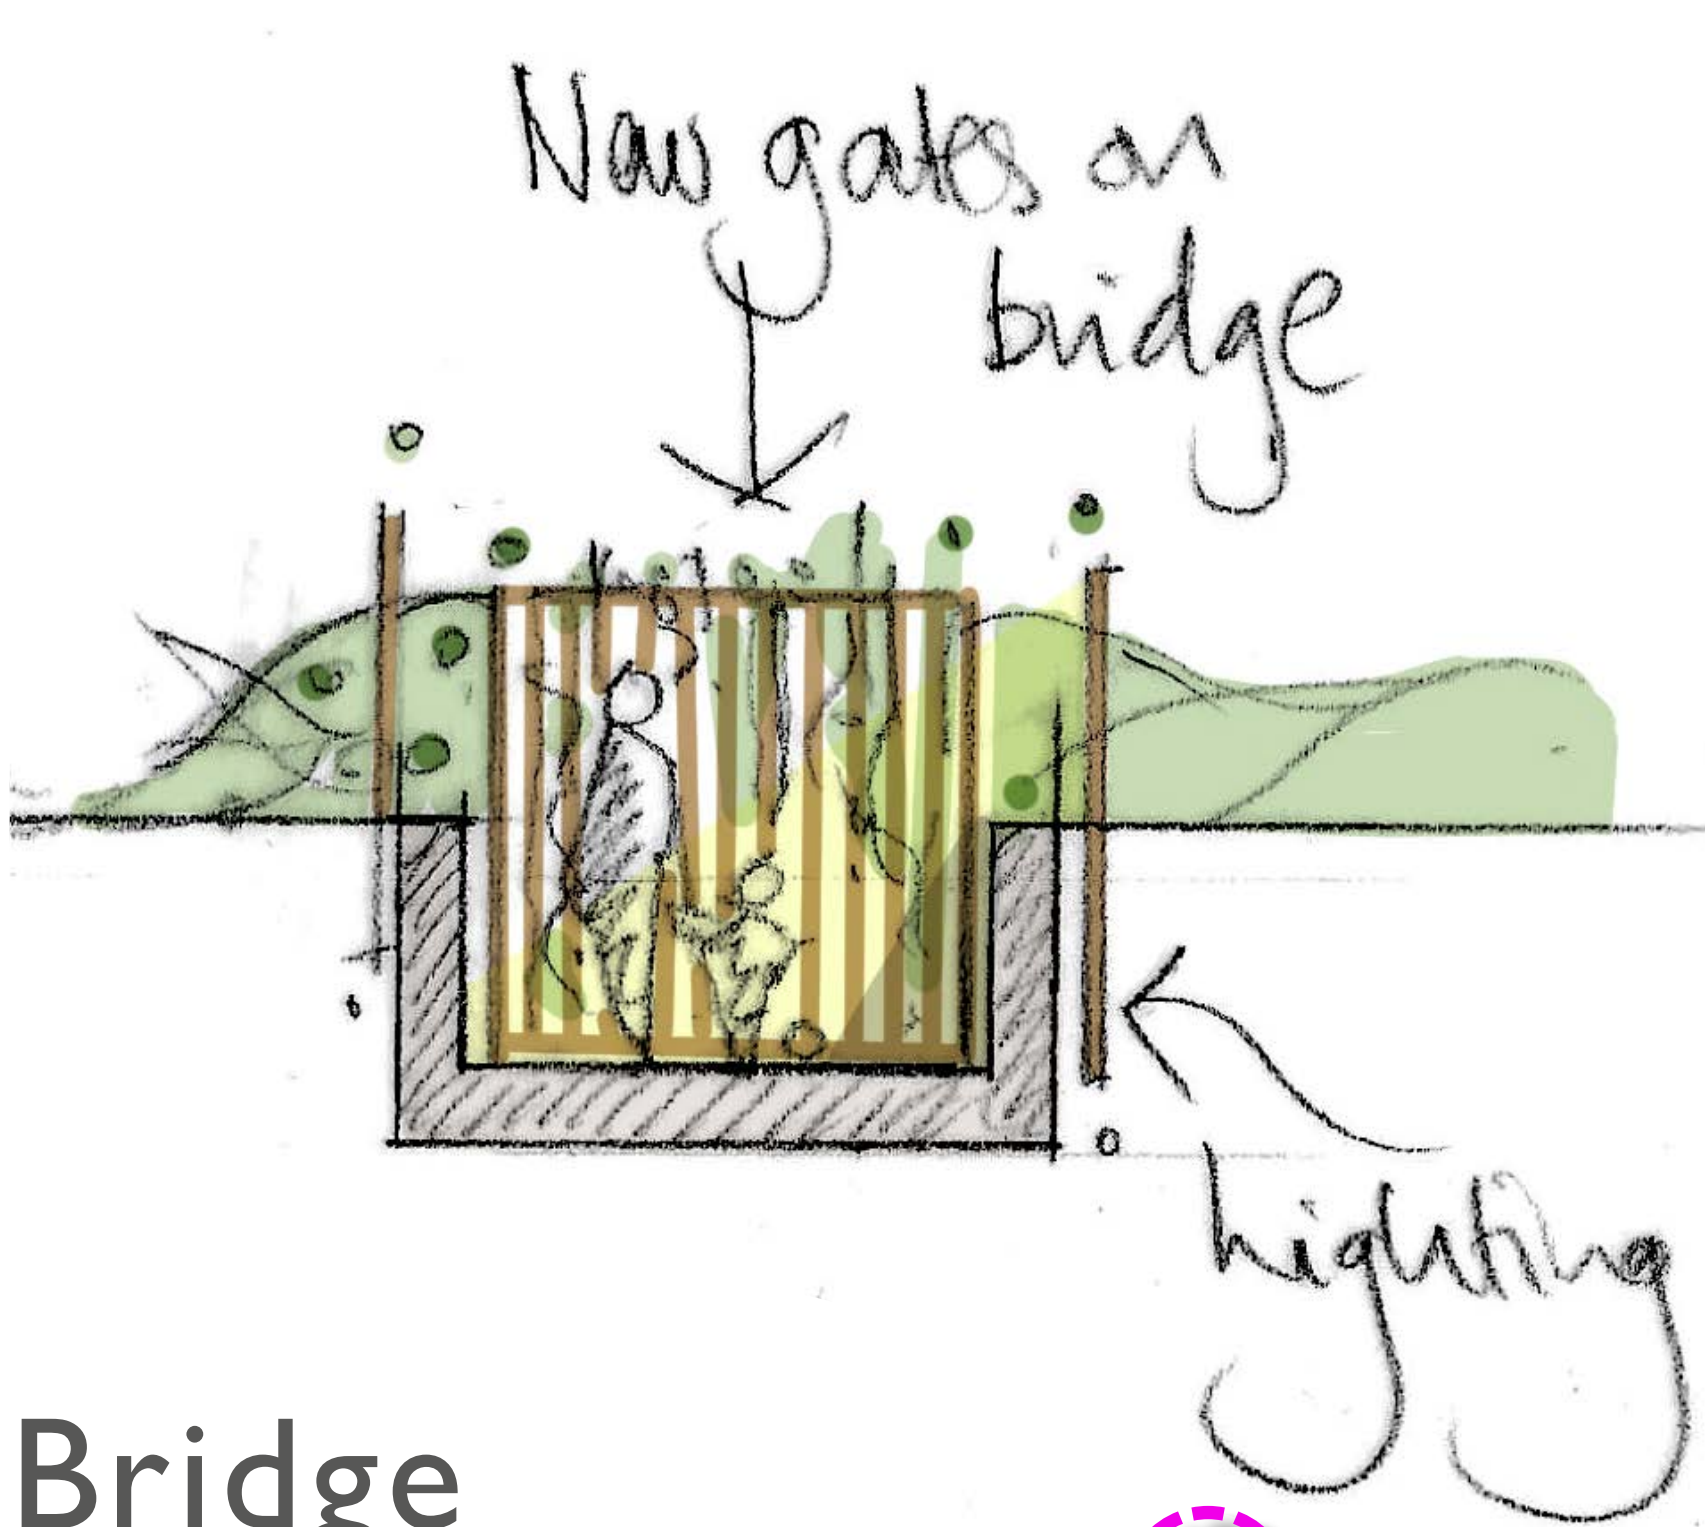

Bridge

- Enhanced lighting / planting
- Security / gate

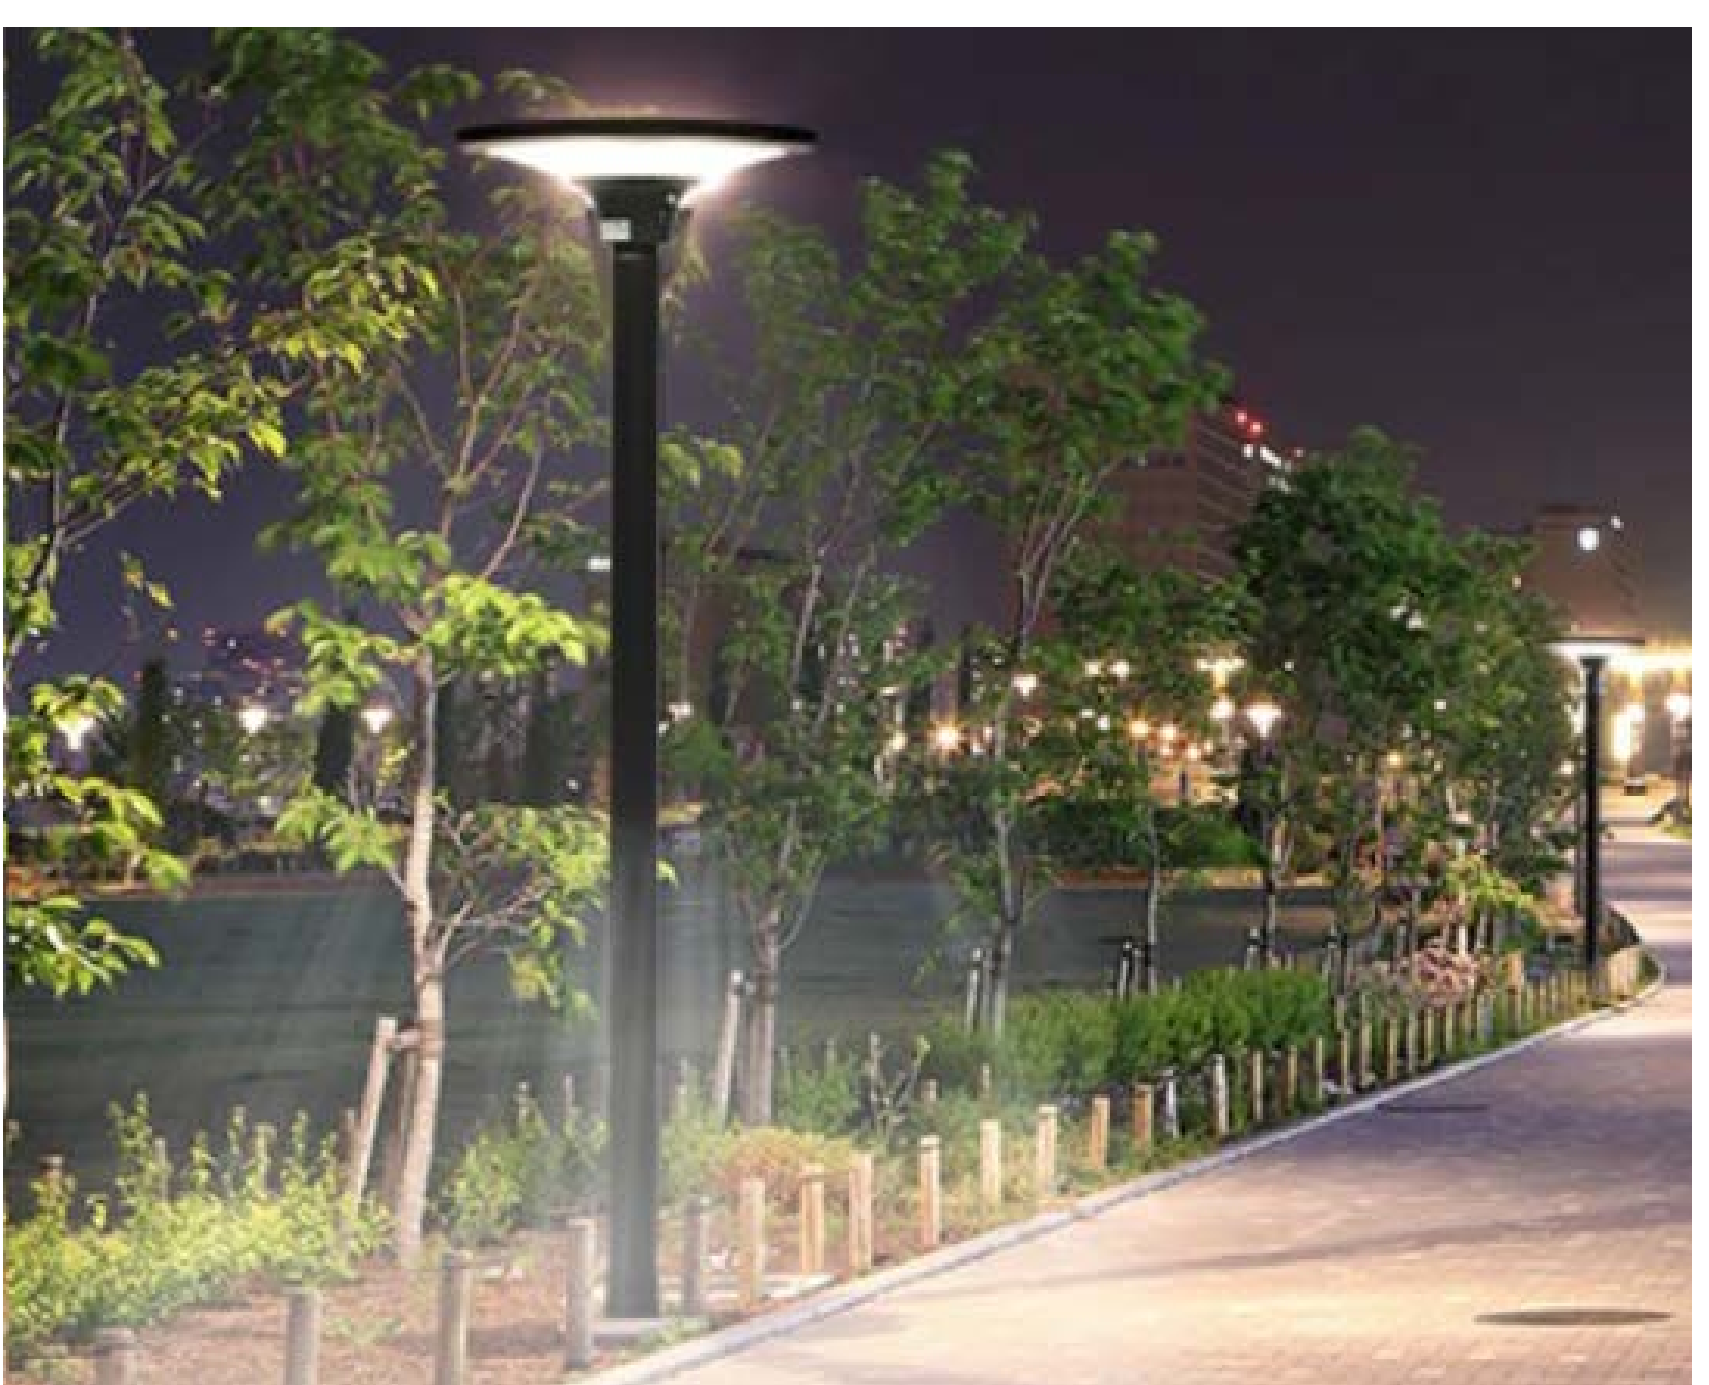


Lighting

- Solar powered
- Conservation area style



Interventions Diagram

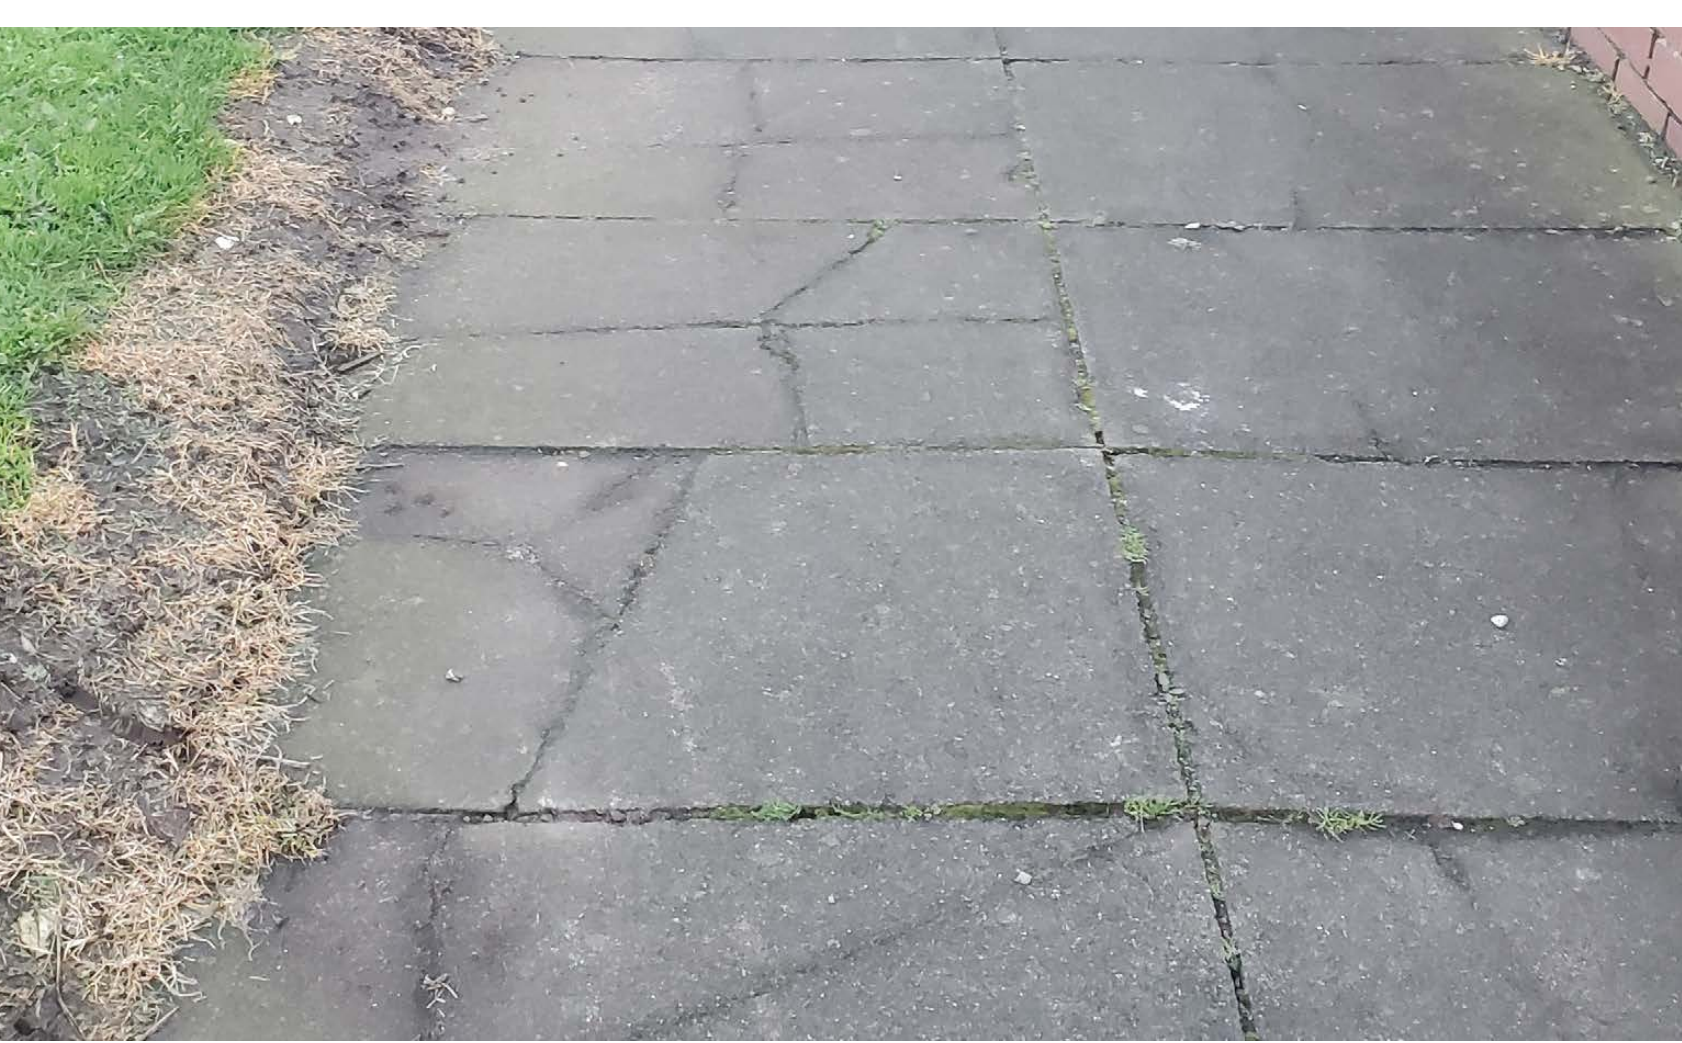

Paving

- Repairs



Bollards / Accessibility

- Adapting to suit current standards / accessibility



Murals / Street Art

- Enhance blank walls / gables



Boundary treatments

- Remove walls, reclaim brick for planters



Greening

- Existing



Greening

- Proposed

Interventions